



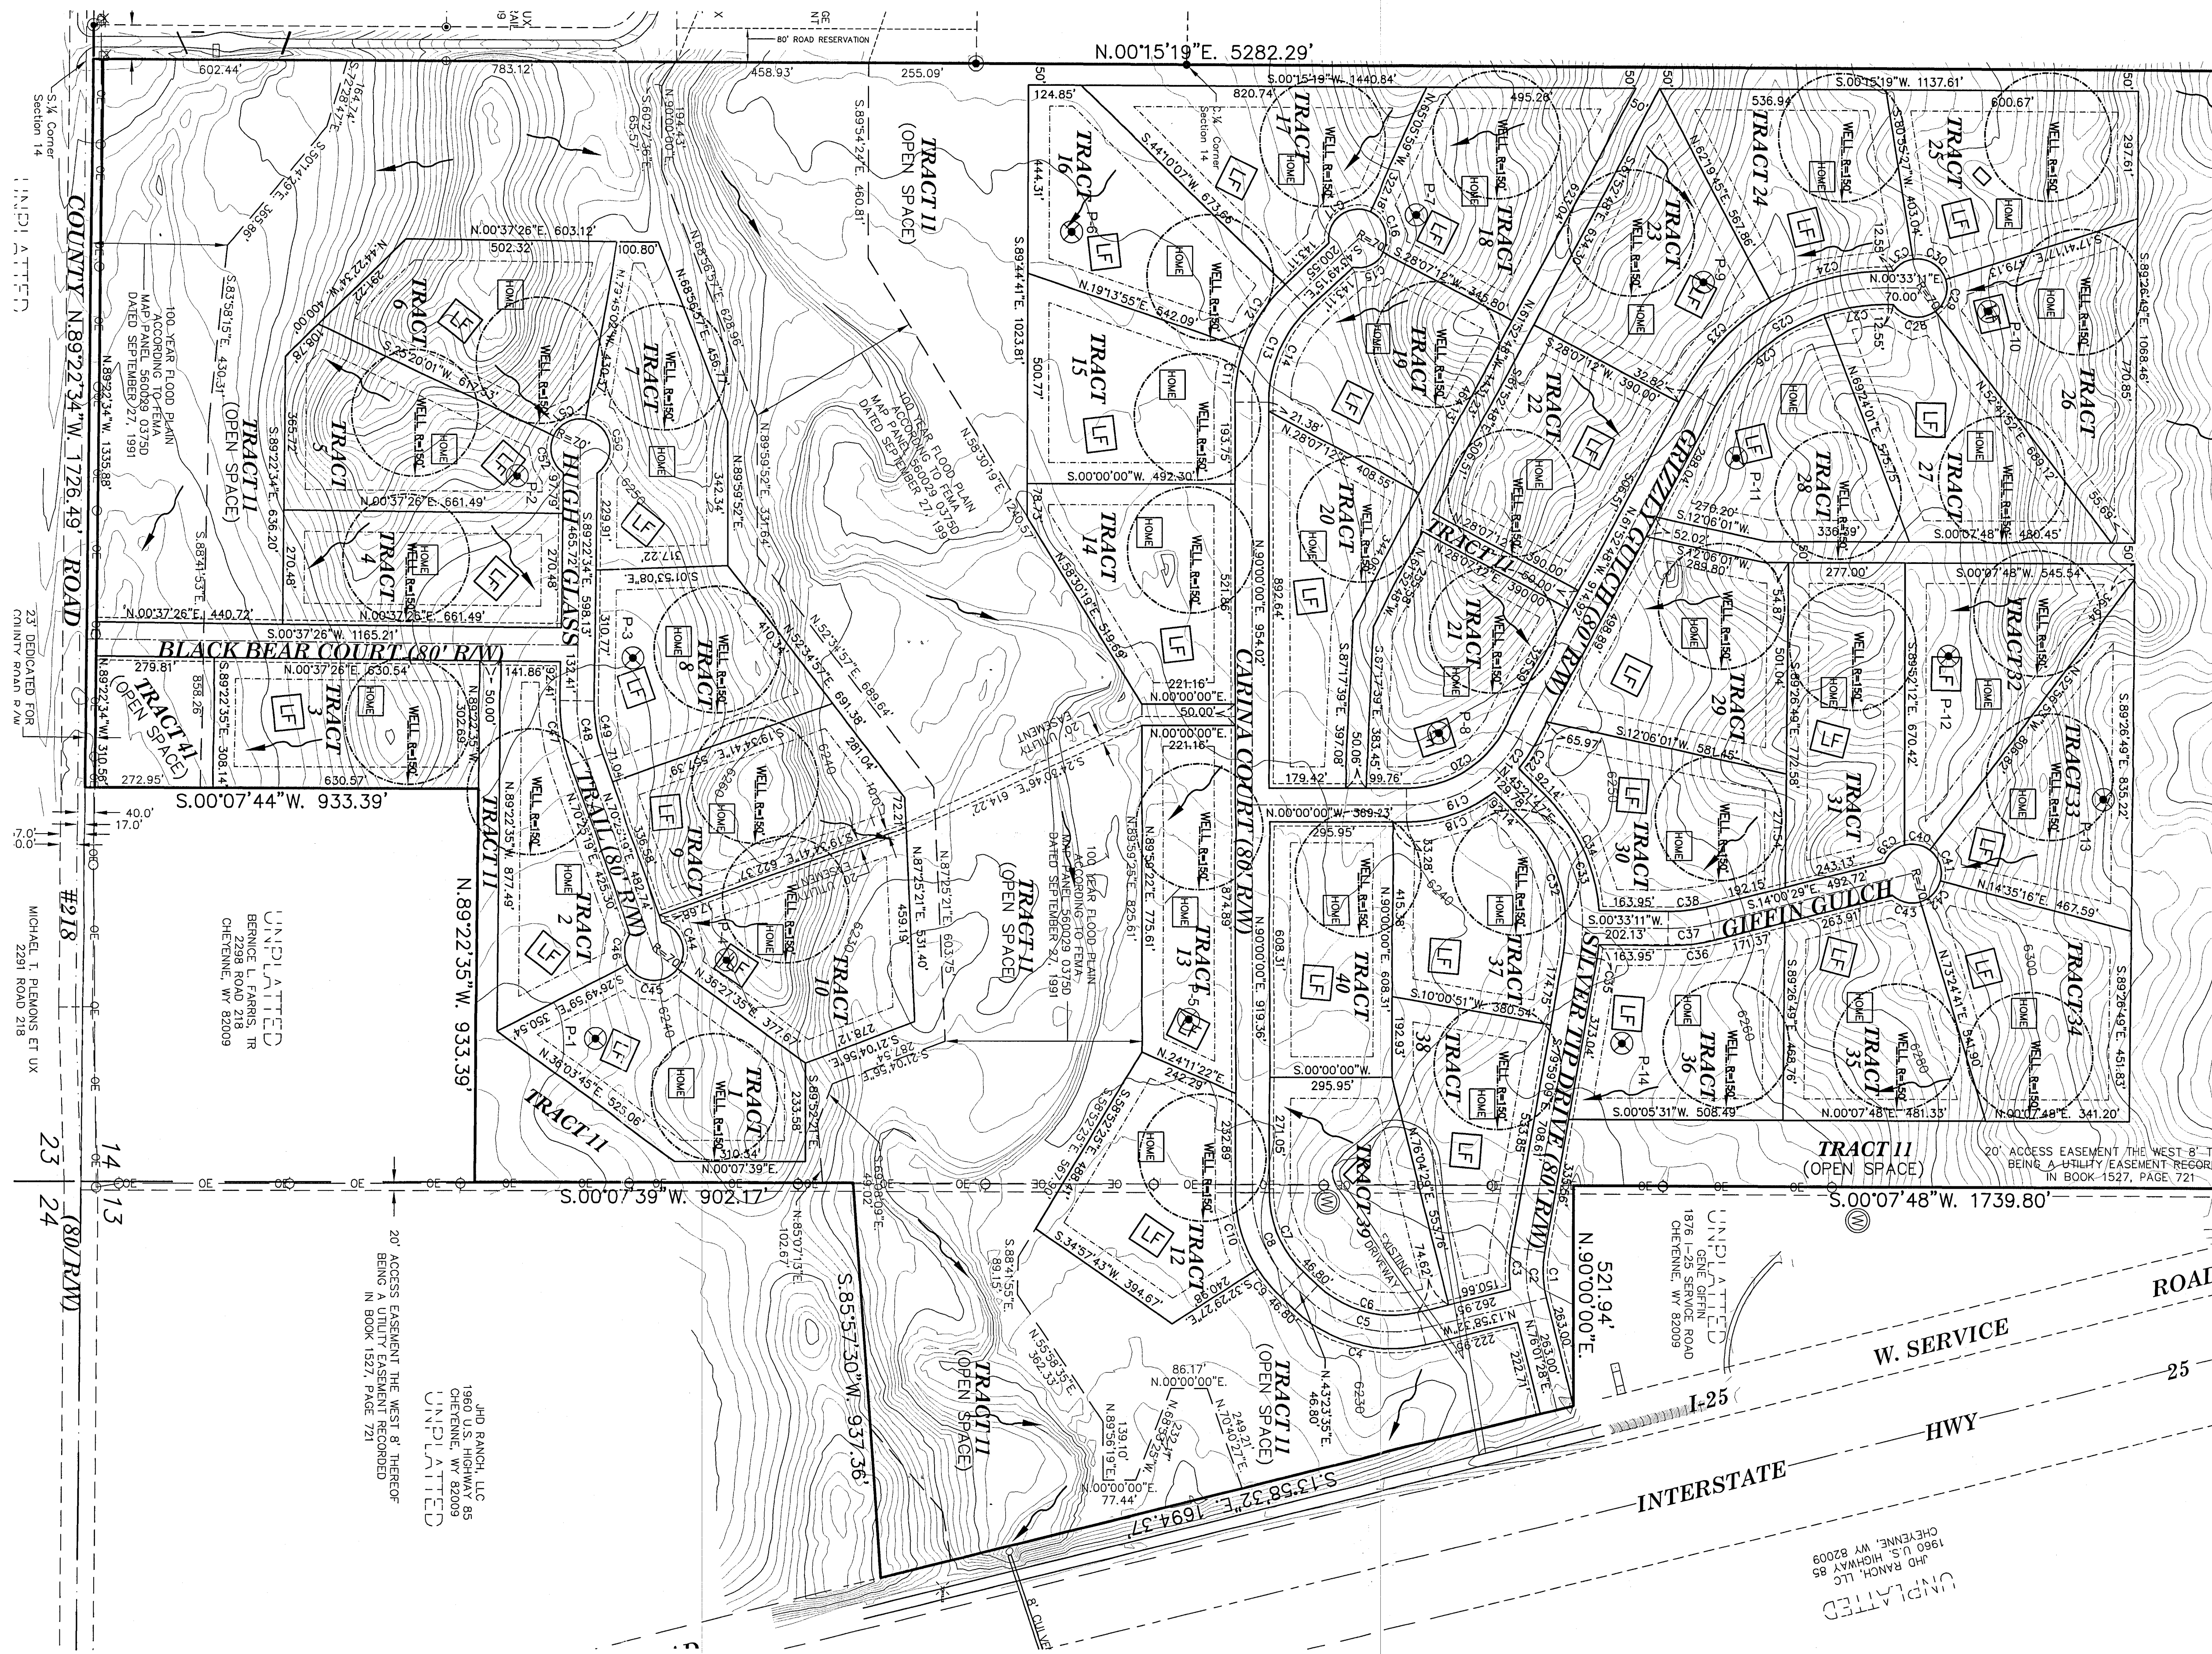


LEGEND

- WELLS SHOWN WITH 150' ISOLATION DISTANCE
- POSSIBLE HOUSE SITE
- POSSIBLE LEAK FIELD LOCATION LEACH FIELD SHOWN IS 80' x 70' AND PROVIDES ROOM FOR REPLACEMENT TRENCHES
- LINE SHOWS OFFSET OF 50' FROM LOT LINES

SCALE

1" = 200'

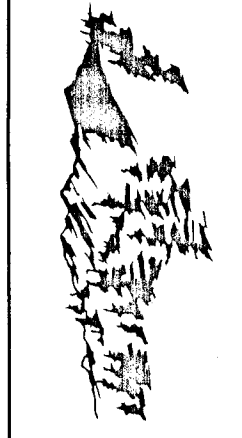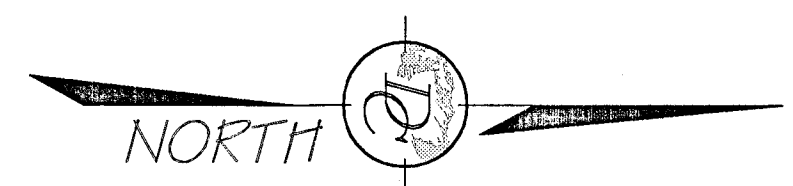

Dahlgren Consulting, Inc.
914 East 23rd Street, Cheyenne, WY 82001
PHONE: (307) 634-3582
E-MAIL: ddahlgren@comcast.net

SPRINGS, WELLS, HOUSES, AND LEACH FIELDS

FILENAME:	BEARDAW.DWG
SIZE:	D
SCALE:	1" = 200'
DRAWN BY:	2
CREATED:	05-05-05
LAST REVISED:	