

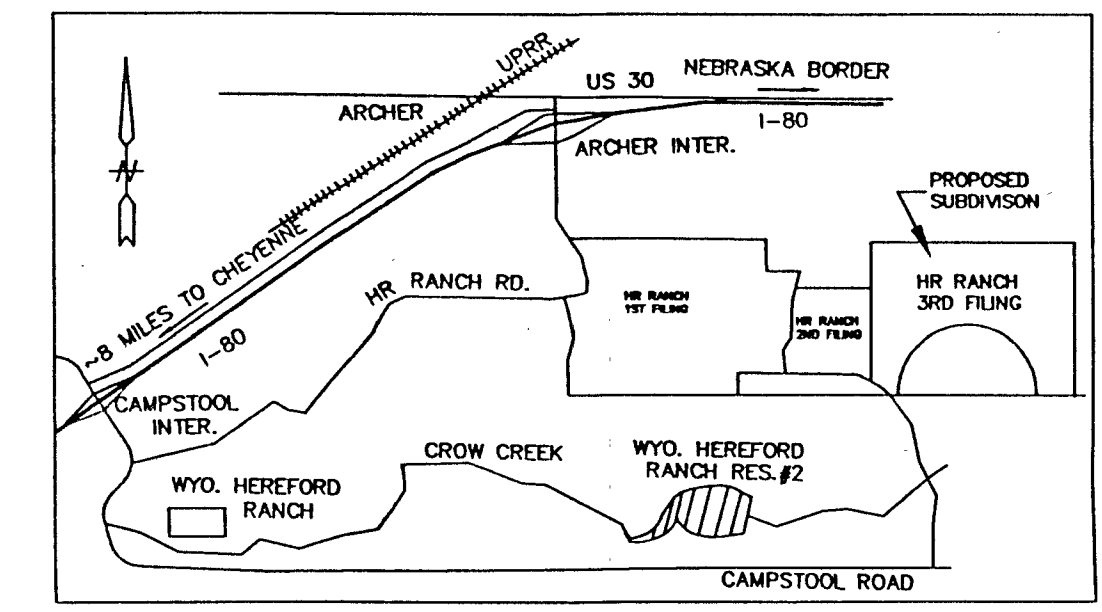


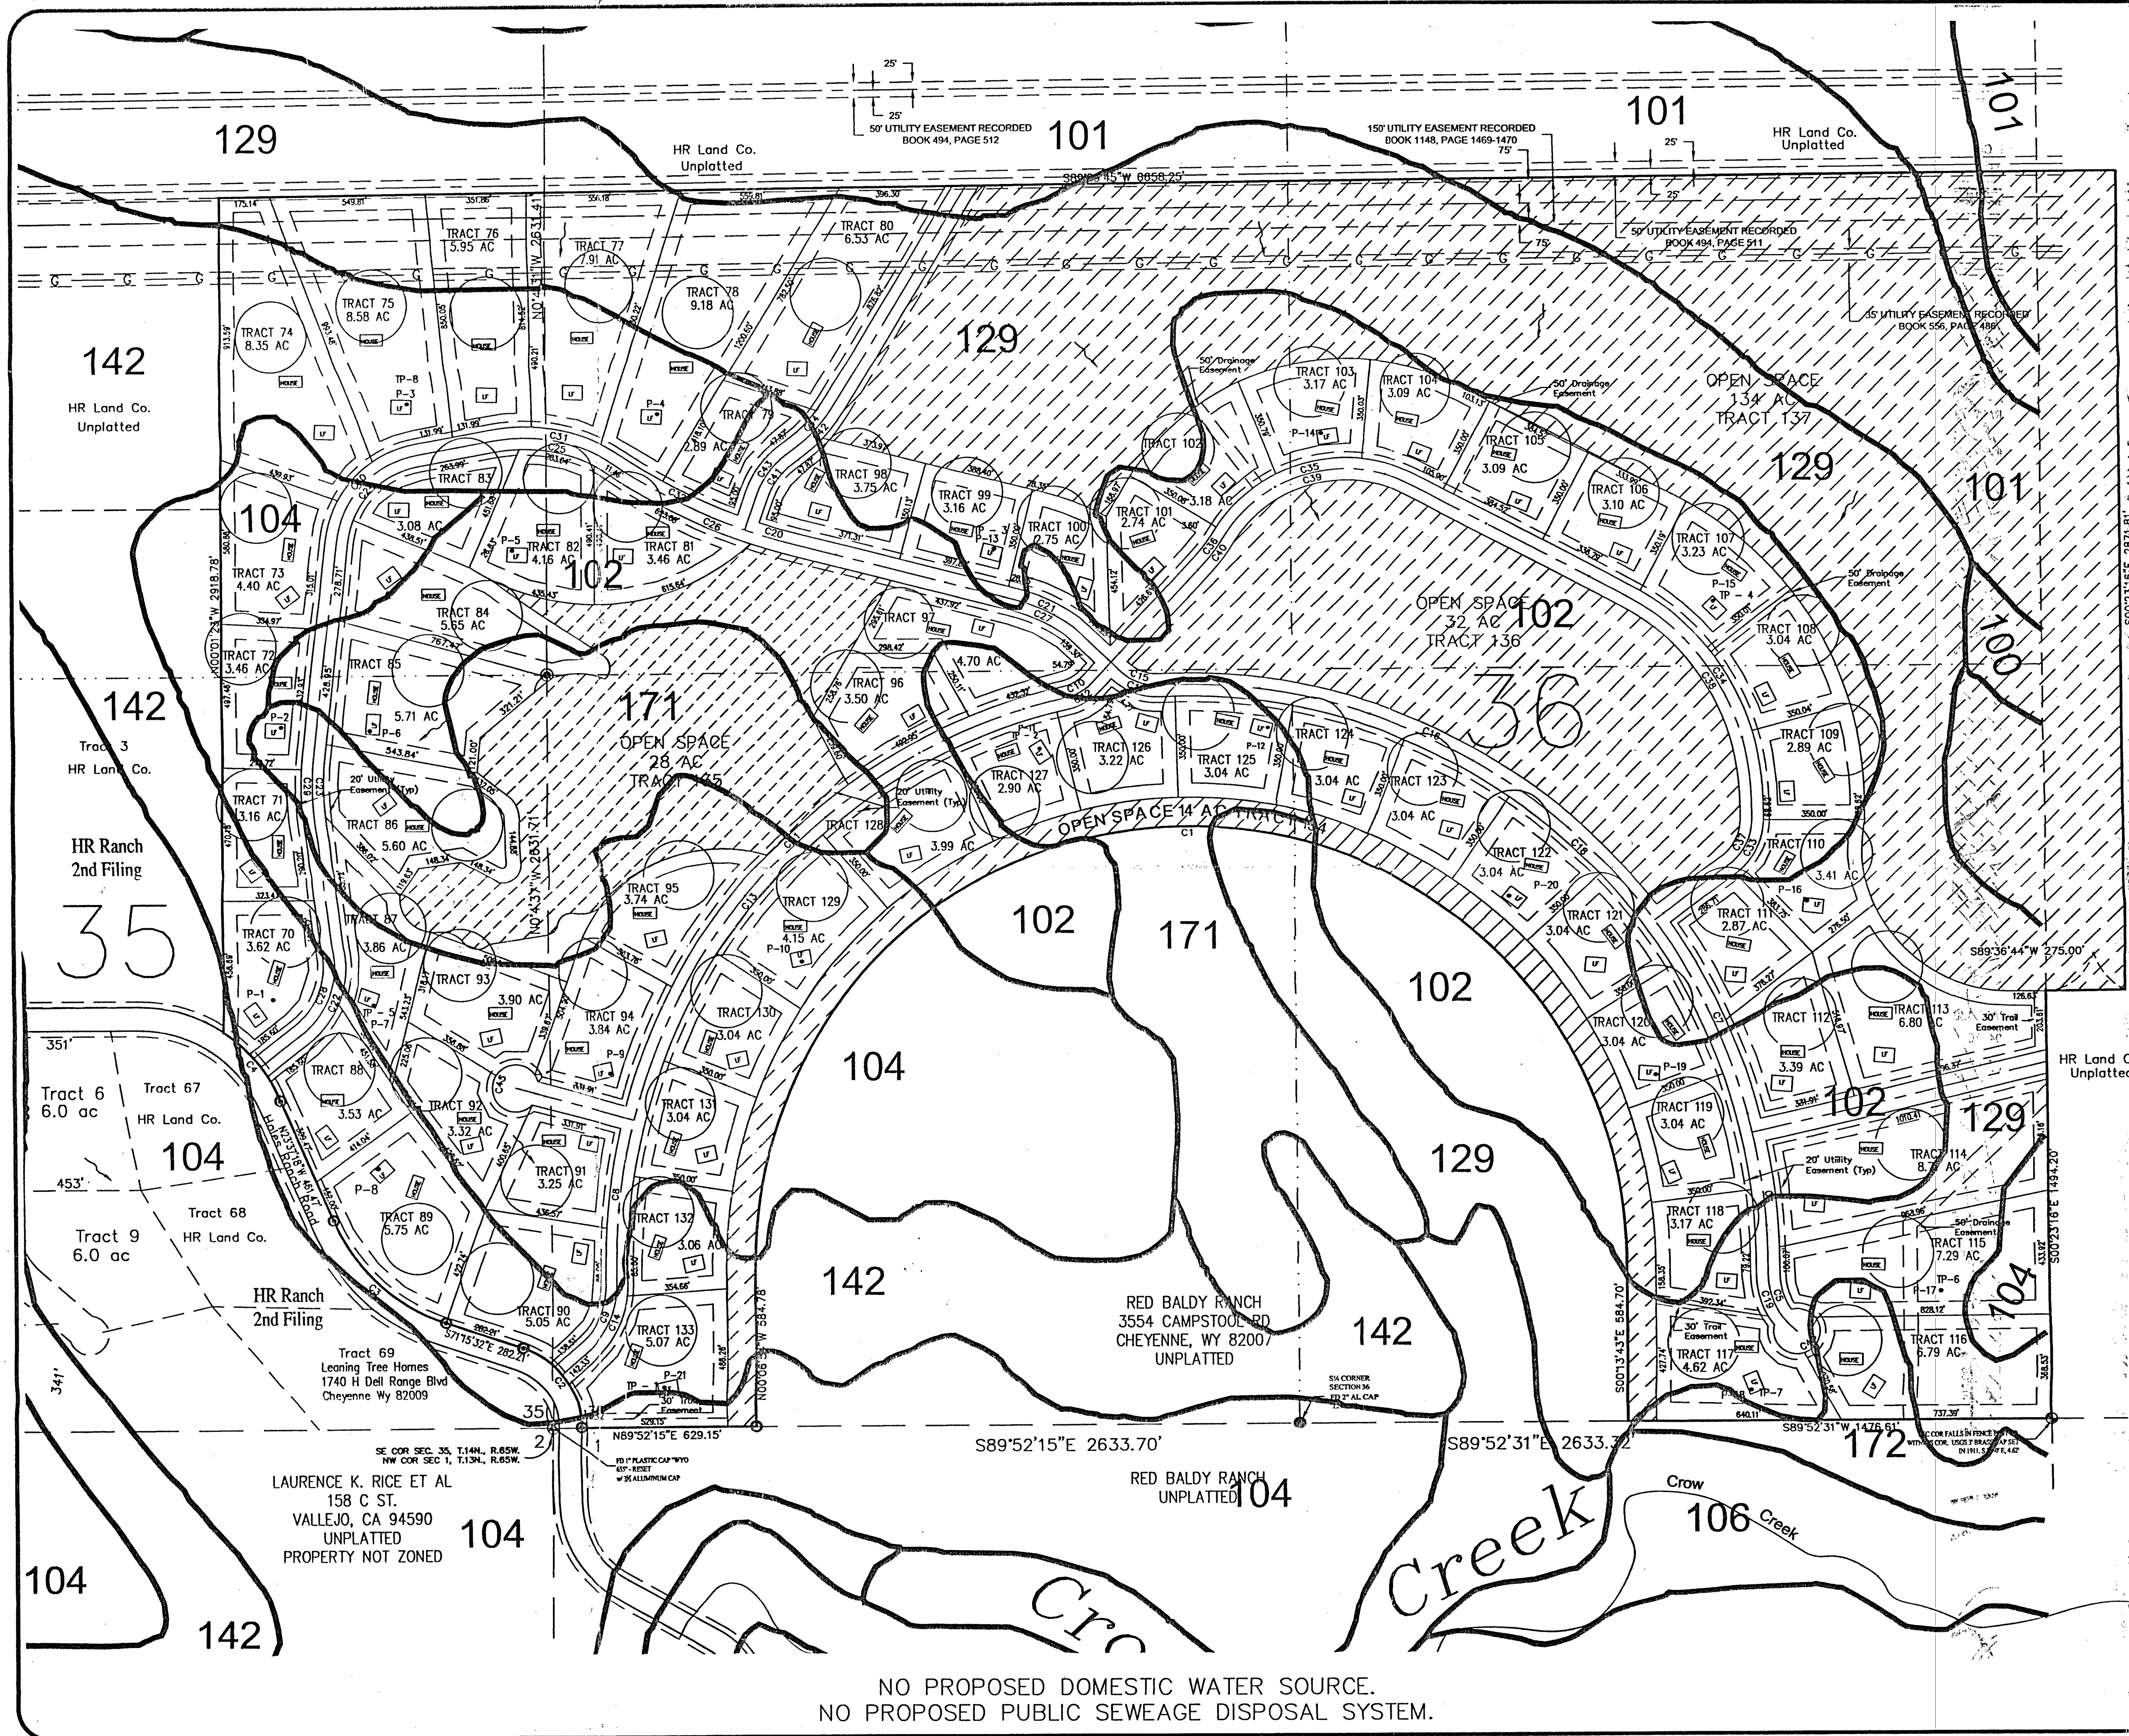

VICINITY MAP
A PORTION OF SEC 35 & 36, T14N, R65W
& SEC 31, T14N, R64W OF THE 6th P.M.,
LARAMIE COUNTY WYOMING.

THIS FIGURE PREPARED FROM THE PRELIMINARY
PLAT PREPARED BY AVI, P.C.

THE LOCATIONS SHOWN ON THIS FIGURE ARE
CONCEPTUAL ONLY. THE LOCATIONS NEED TO BE
VERIFIED IN THE FIELD.

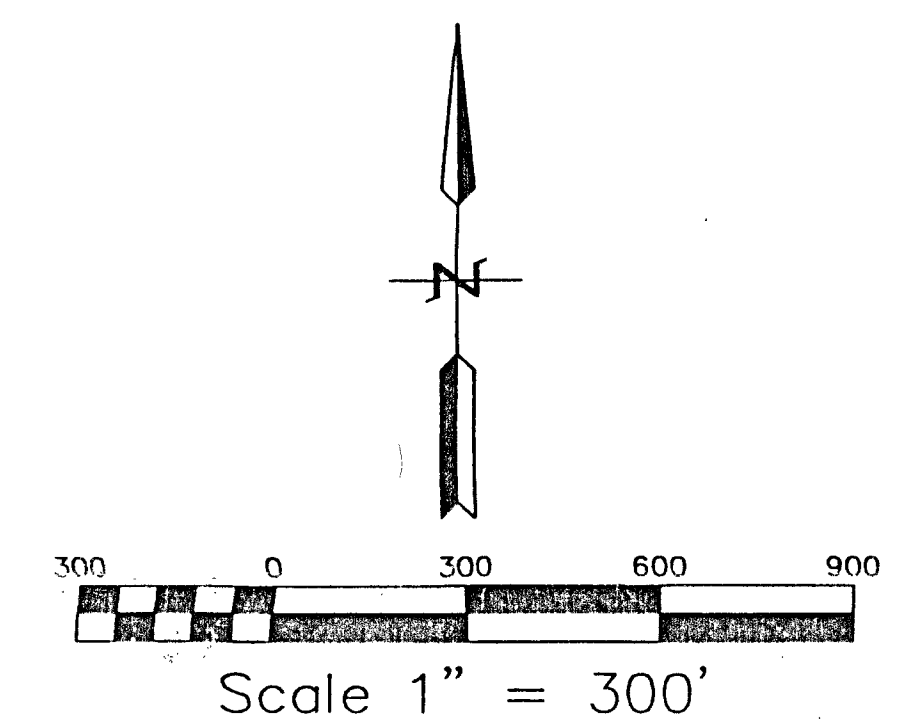

OWNER/DEVELOPER
HR LAND COMPANY, PAUL LOWHAM
BOX 14760
JACKSON WYOMING

- LEGEND**
- WELLS SHOWING 125 FT. RADII
 - HOUSE 40' x 80' HOUSE
 - LF 50' x 70' LEACH FIELD
 - P-3 PERC TEST ONLY
 - TP-1 PERC TEST AND TEST PIT
 - P-2
 - 50' OFFSET FROM PROPERTY LINE
 - 102 SOIL TYPE AS MAPPED BY NRCS

CORRECTED COPY
MAY 26 2004
CITY OF CHEYENNE
DEVELOPMENT DEPARTMENT

Figure 2
SHEET #
C-1

Dahlgren Consulting, Inc.
914 East 23rd Street Cheyenne, WY 82001
PHONE: (307) 634-3582
E-MAIL: cdahlgren@cdahlgren.com

H.R. RANCH DEVELOPMENT

DRAWING TITLE: WELLS, HOUSES, AND LEACH FIELDS
REVISION: A
DATE: 04/24/04
DRAWN BY: JAK

NO PROPOSED DOMESTIC WATER SOURCE.
NO PROPOSED PUBLIC SEWAGE DISPOSAL SYSTEM.